


RECAPITULATIF LOGEMENTS ET SDP

	T1 (18m <sup>2</sup> )	T1' (25m <sup>2</sup> )	T5 (72 m <sup>2</sup> )	LGT FCT (80m <sup>2</sup> )	SDP
RDC					
R+1					
R+2					
R+3	34	1	2		0 964
R+4					
R+5					
R+6					
T.	205 / 206	6 / 5	20 / 20	2 / 2	7066

233 LGTS

PLAN R+4

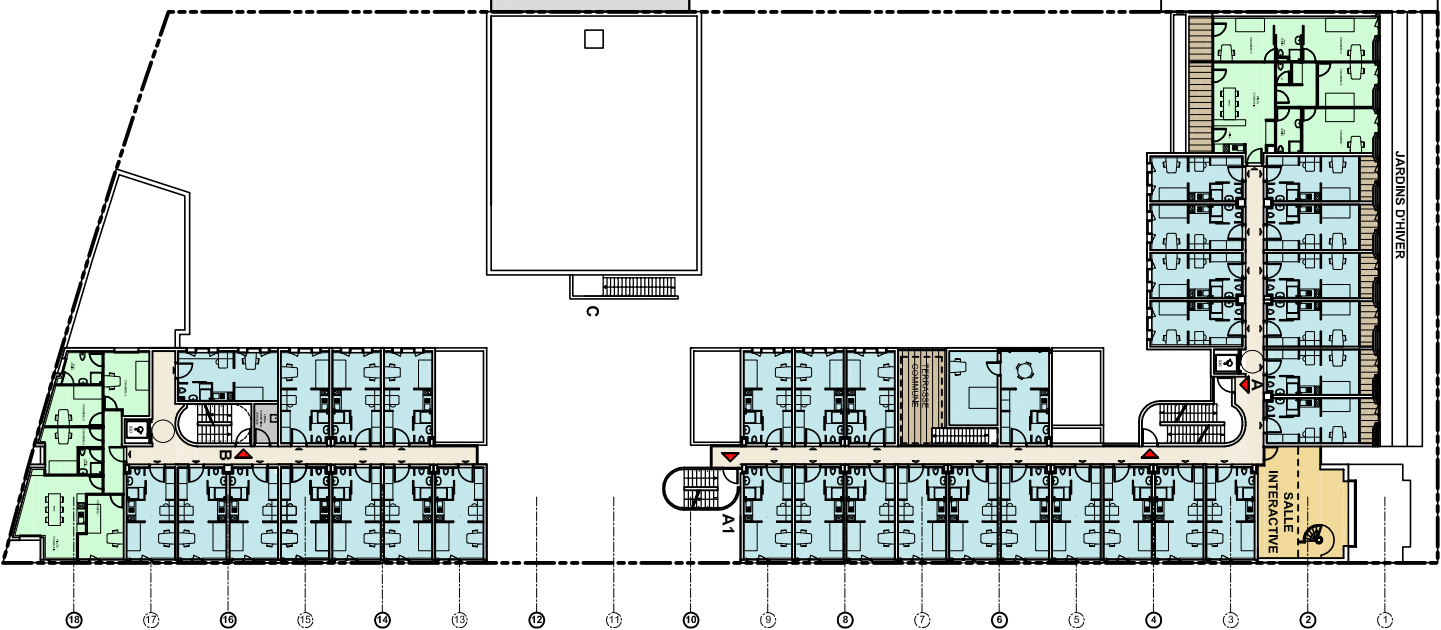

- LOGEMENTS
- ESPACES COMMUNS
- LOCAUX PERSONNEL
- LOCAUX TECHNIQUES